


 **COSY DEALS**


Engineering Drawings

Aluminium Pergola Gazebo

Free standing




3×5m

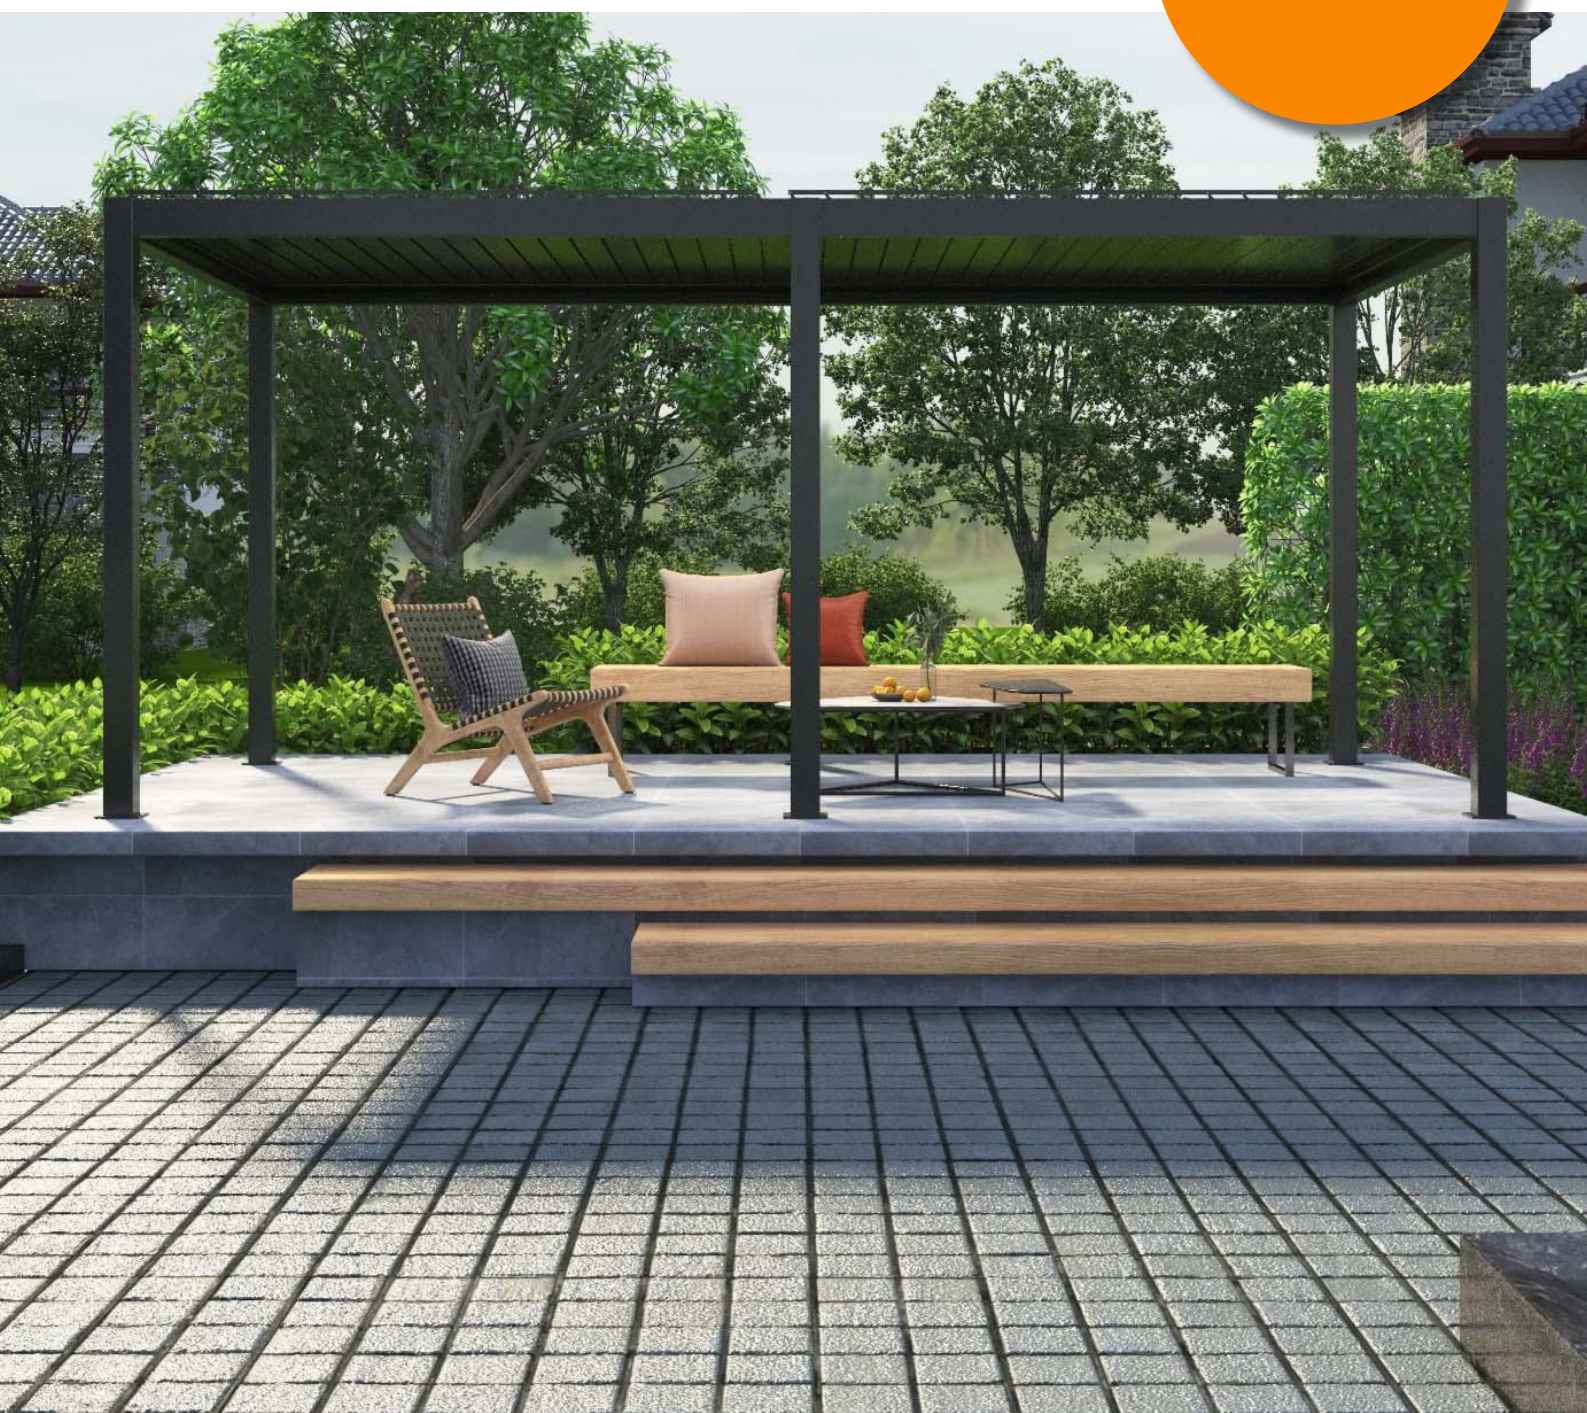

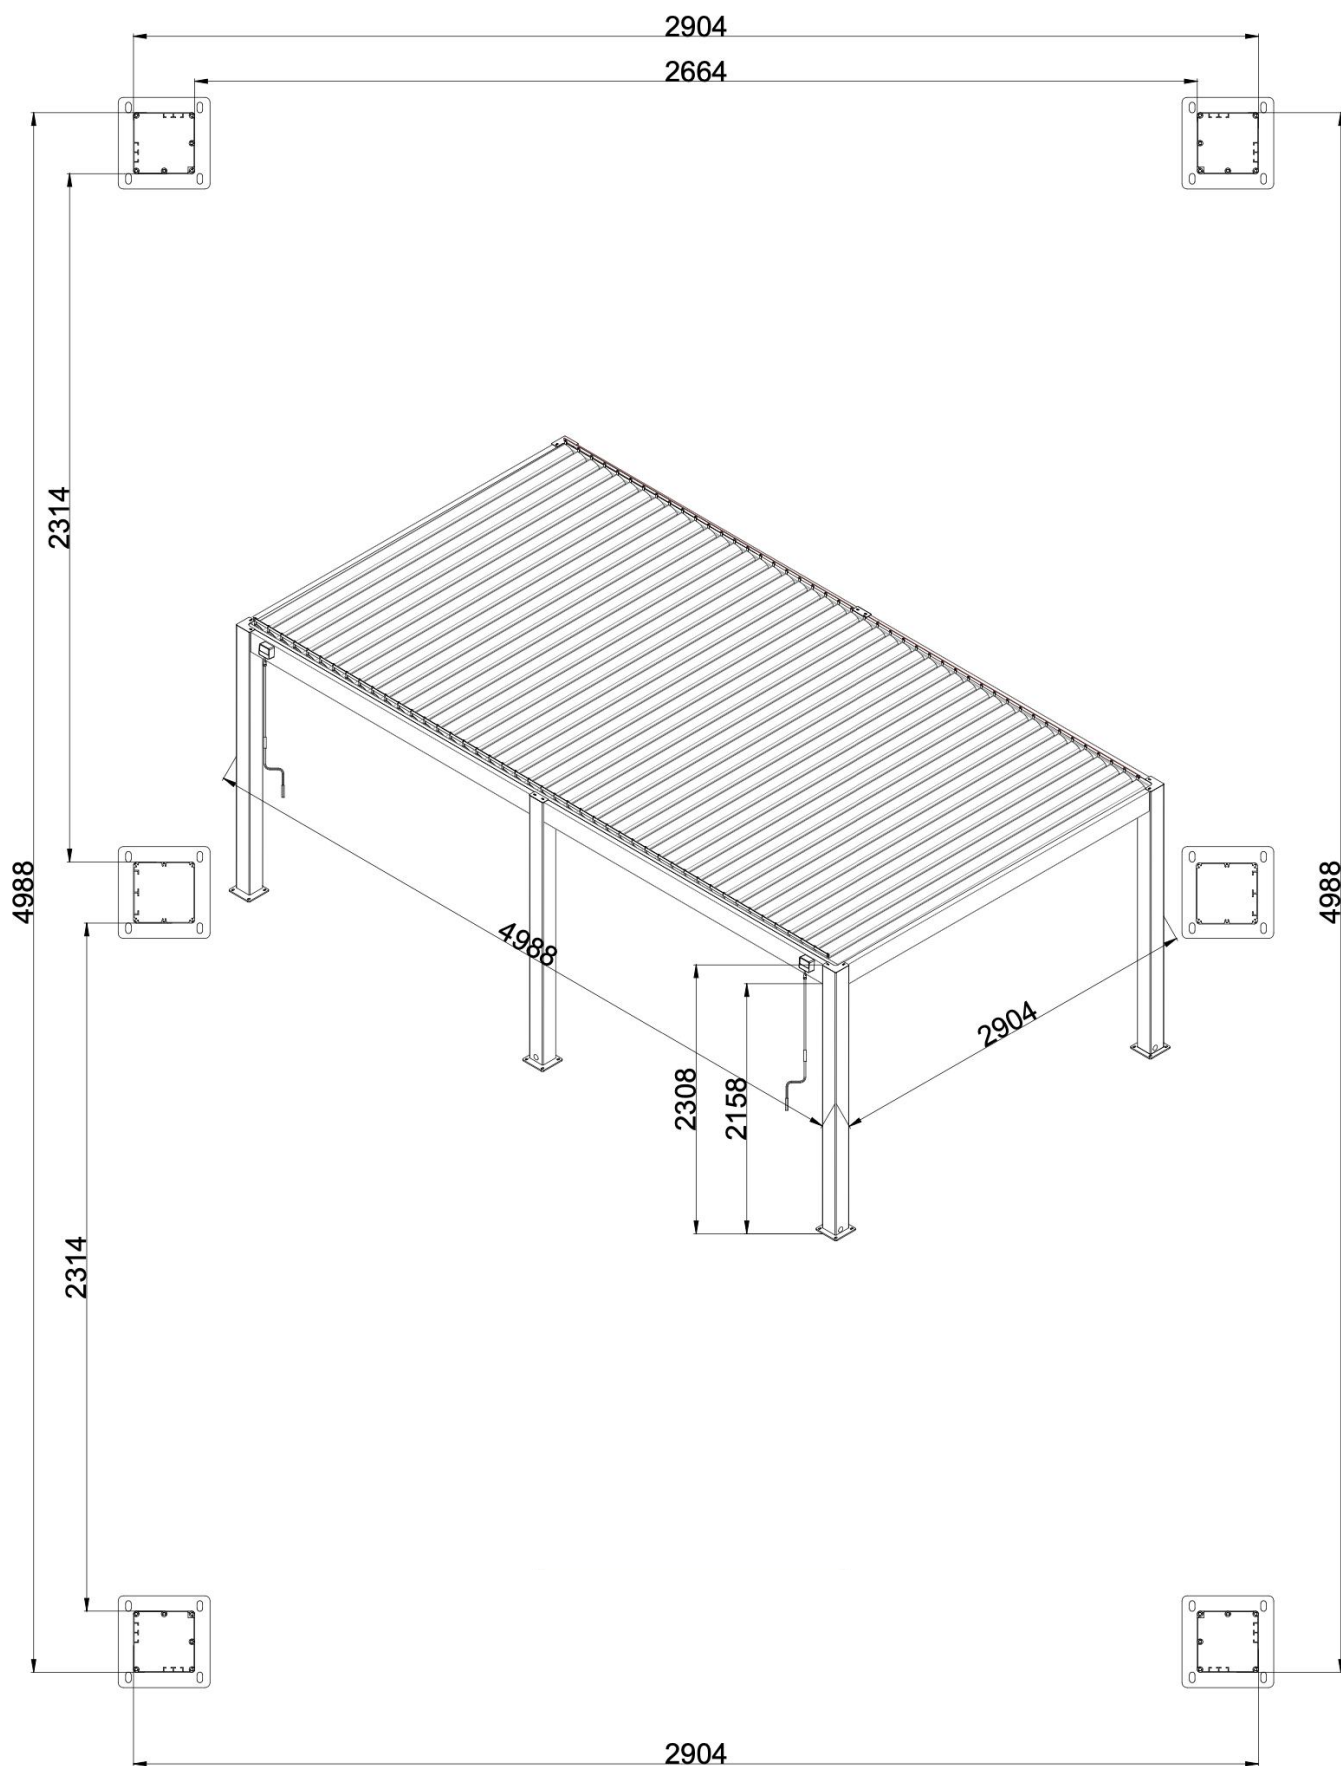

Aluminium Pergola Gazebo

3×5m

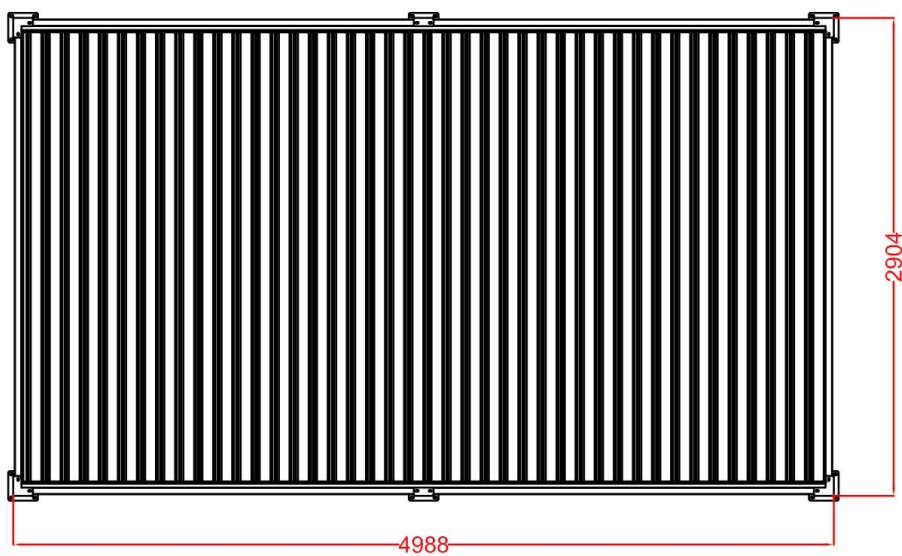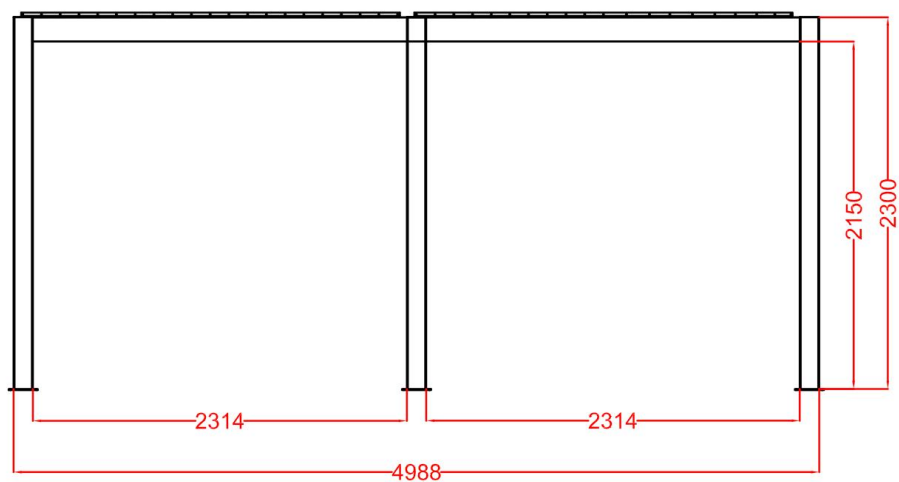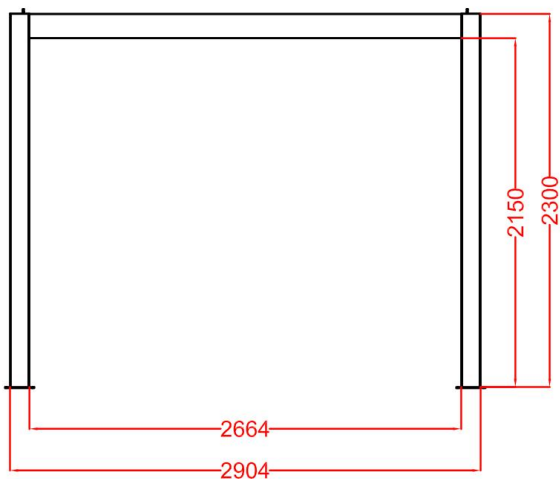

Aluminium Pergola Gazebo

3×5m