

 COSY DEALS


Engineering Drawings

Aluminium Pergola Gazebo

Wall Mounted


3×5m



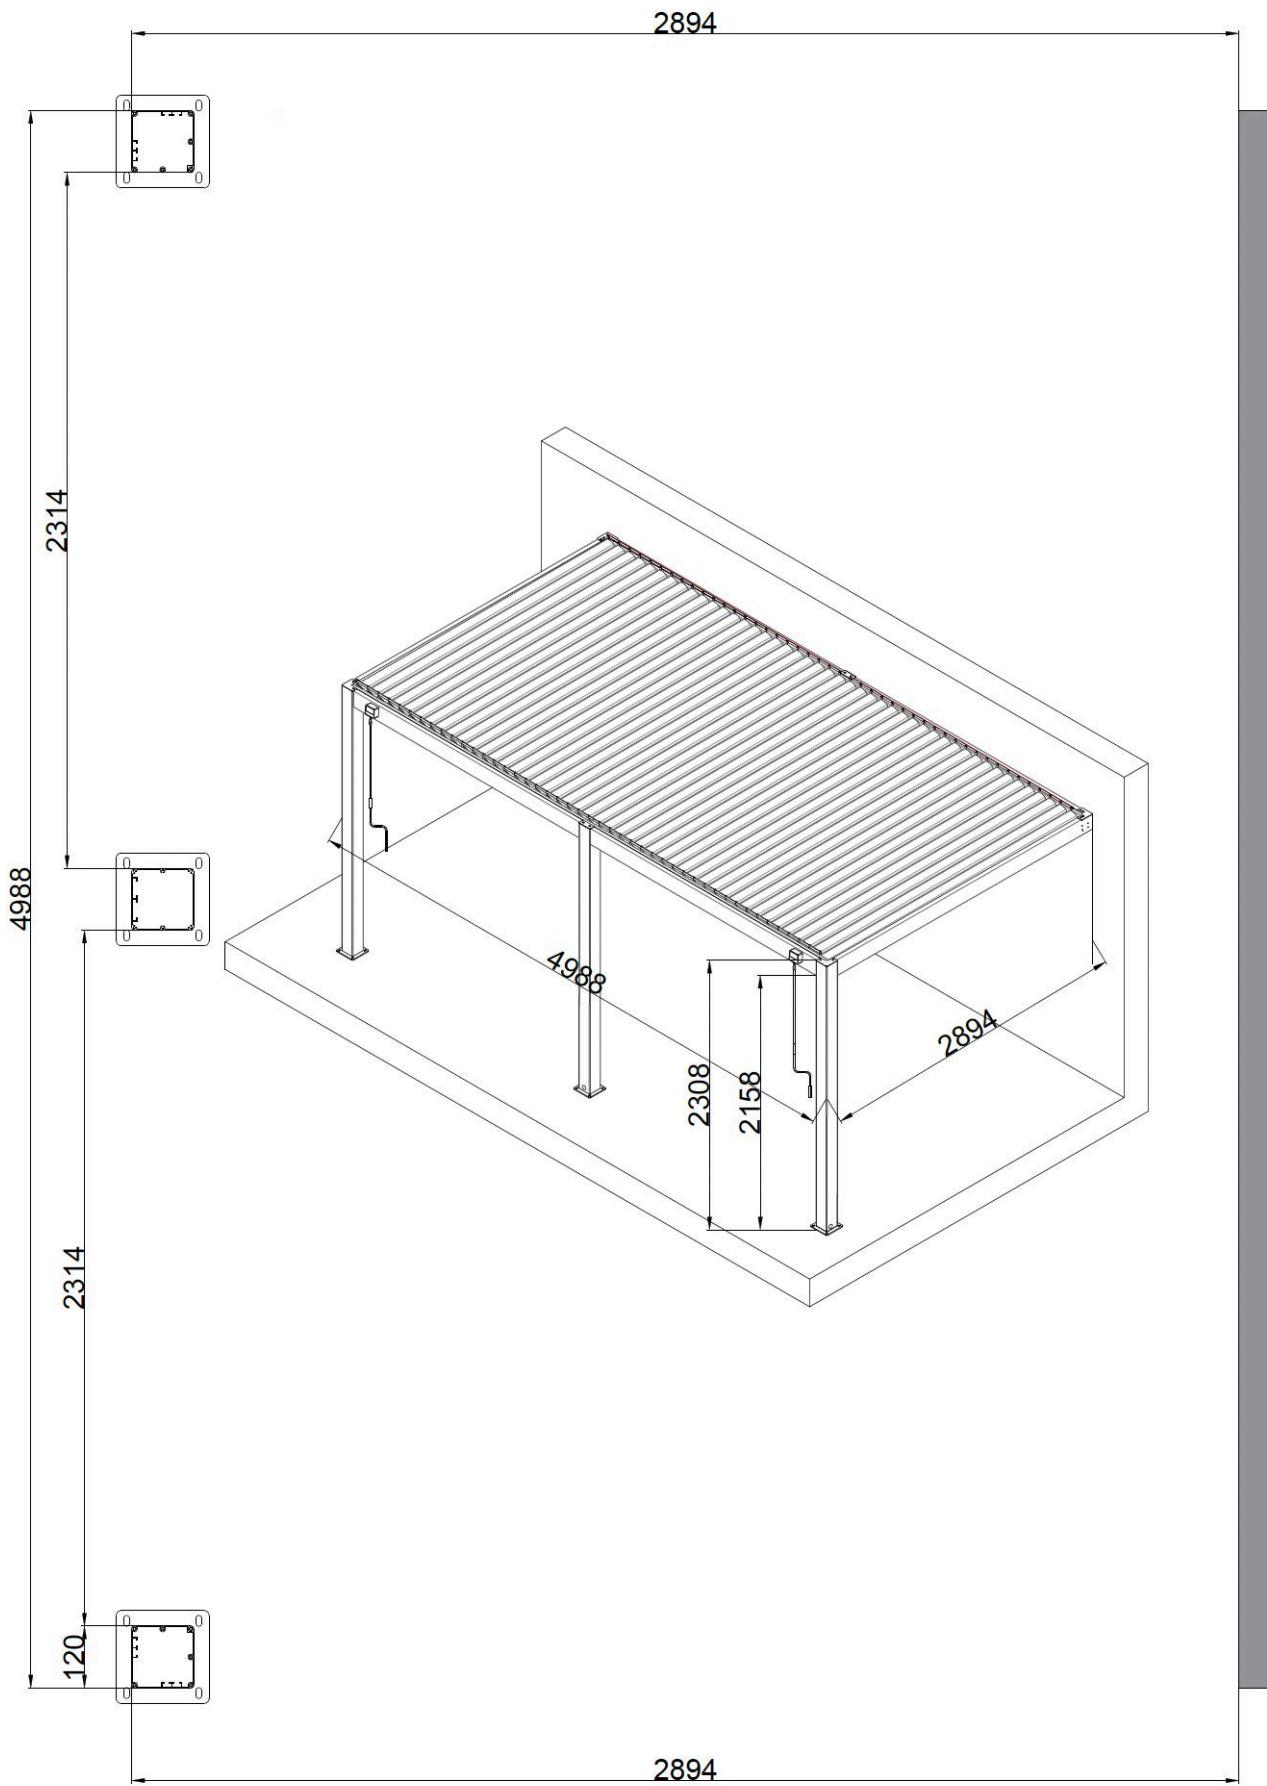

Aluminium Pergola Gazebo

3×5m

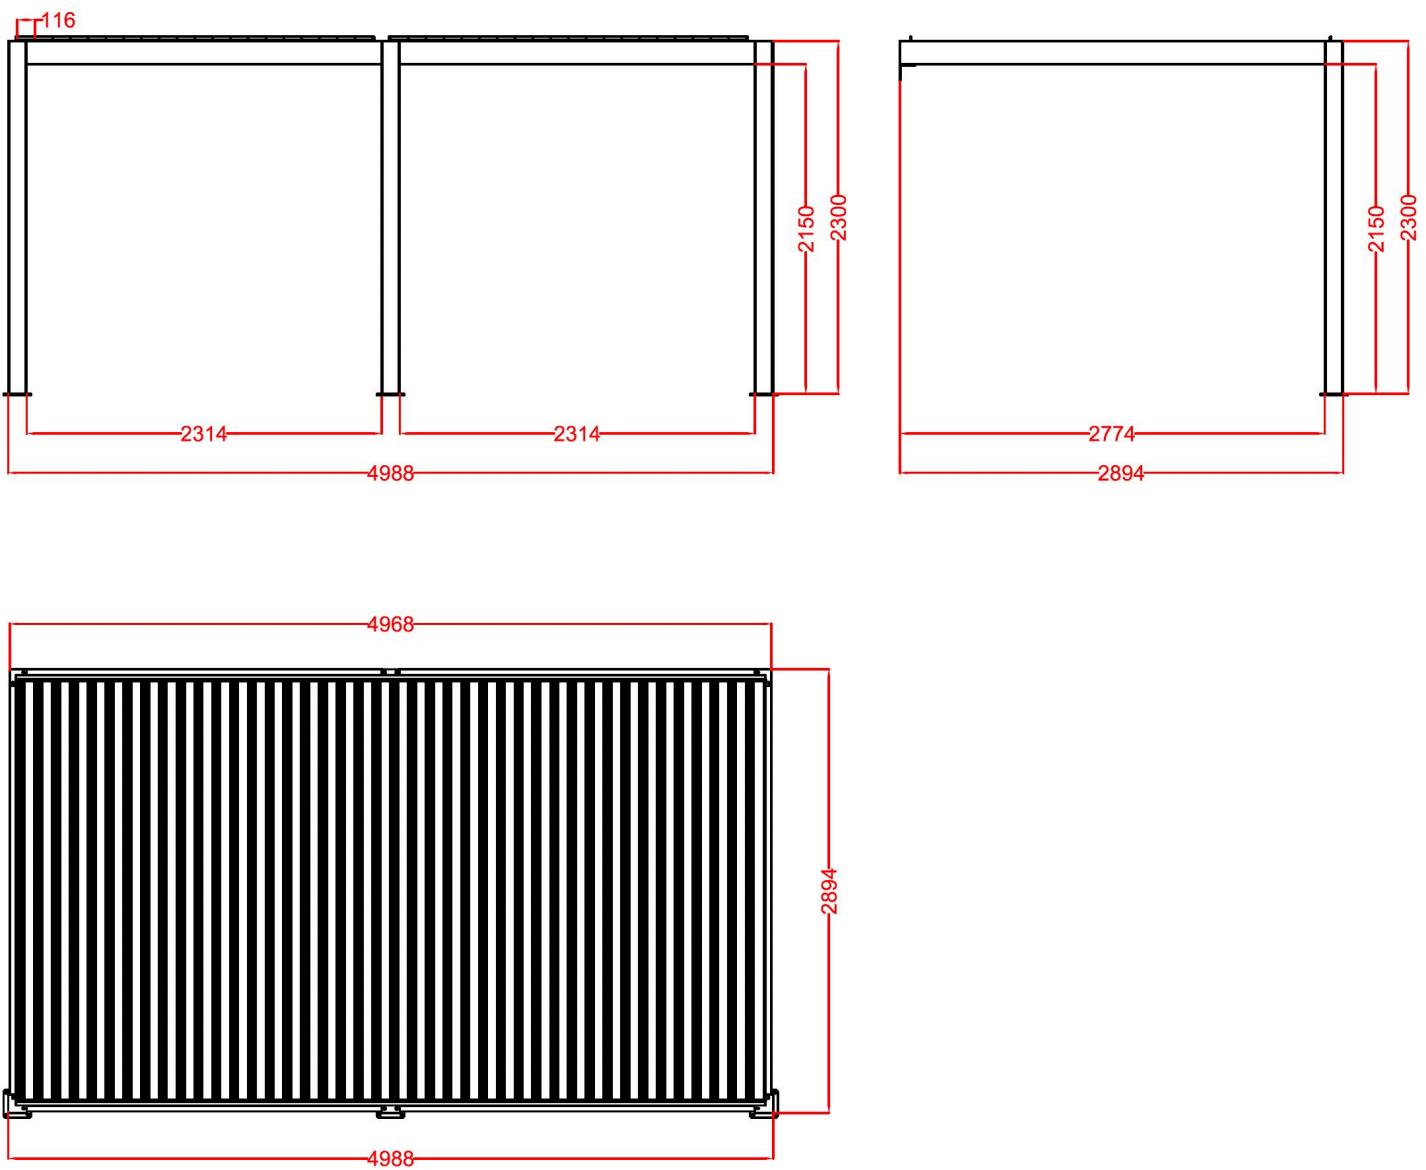

Aluminium Pergola Gazebo

3×5m